


01.04.16

LOWER LEVEL PLAN

A1 PRELIMINARY CONCEPT
LIBERTY + ELM

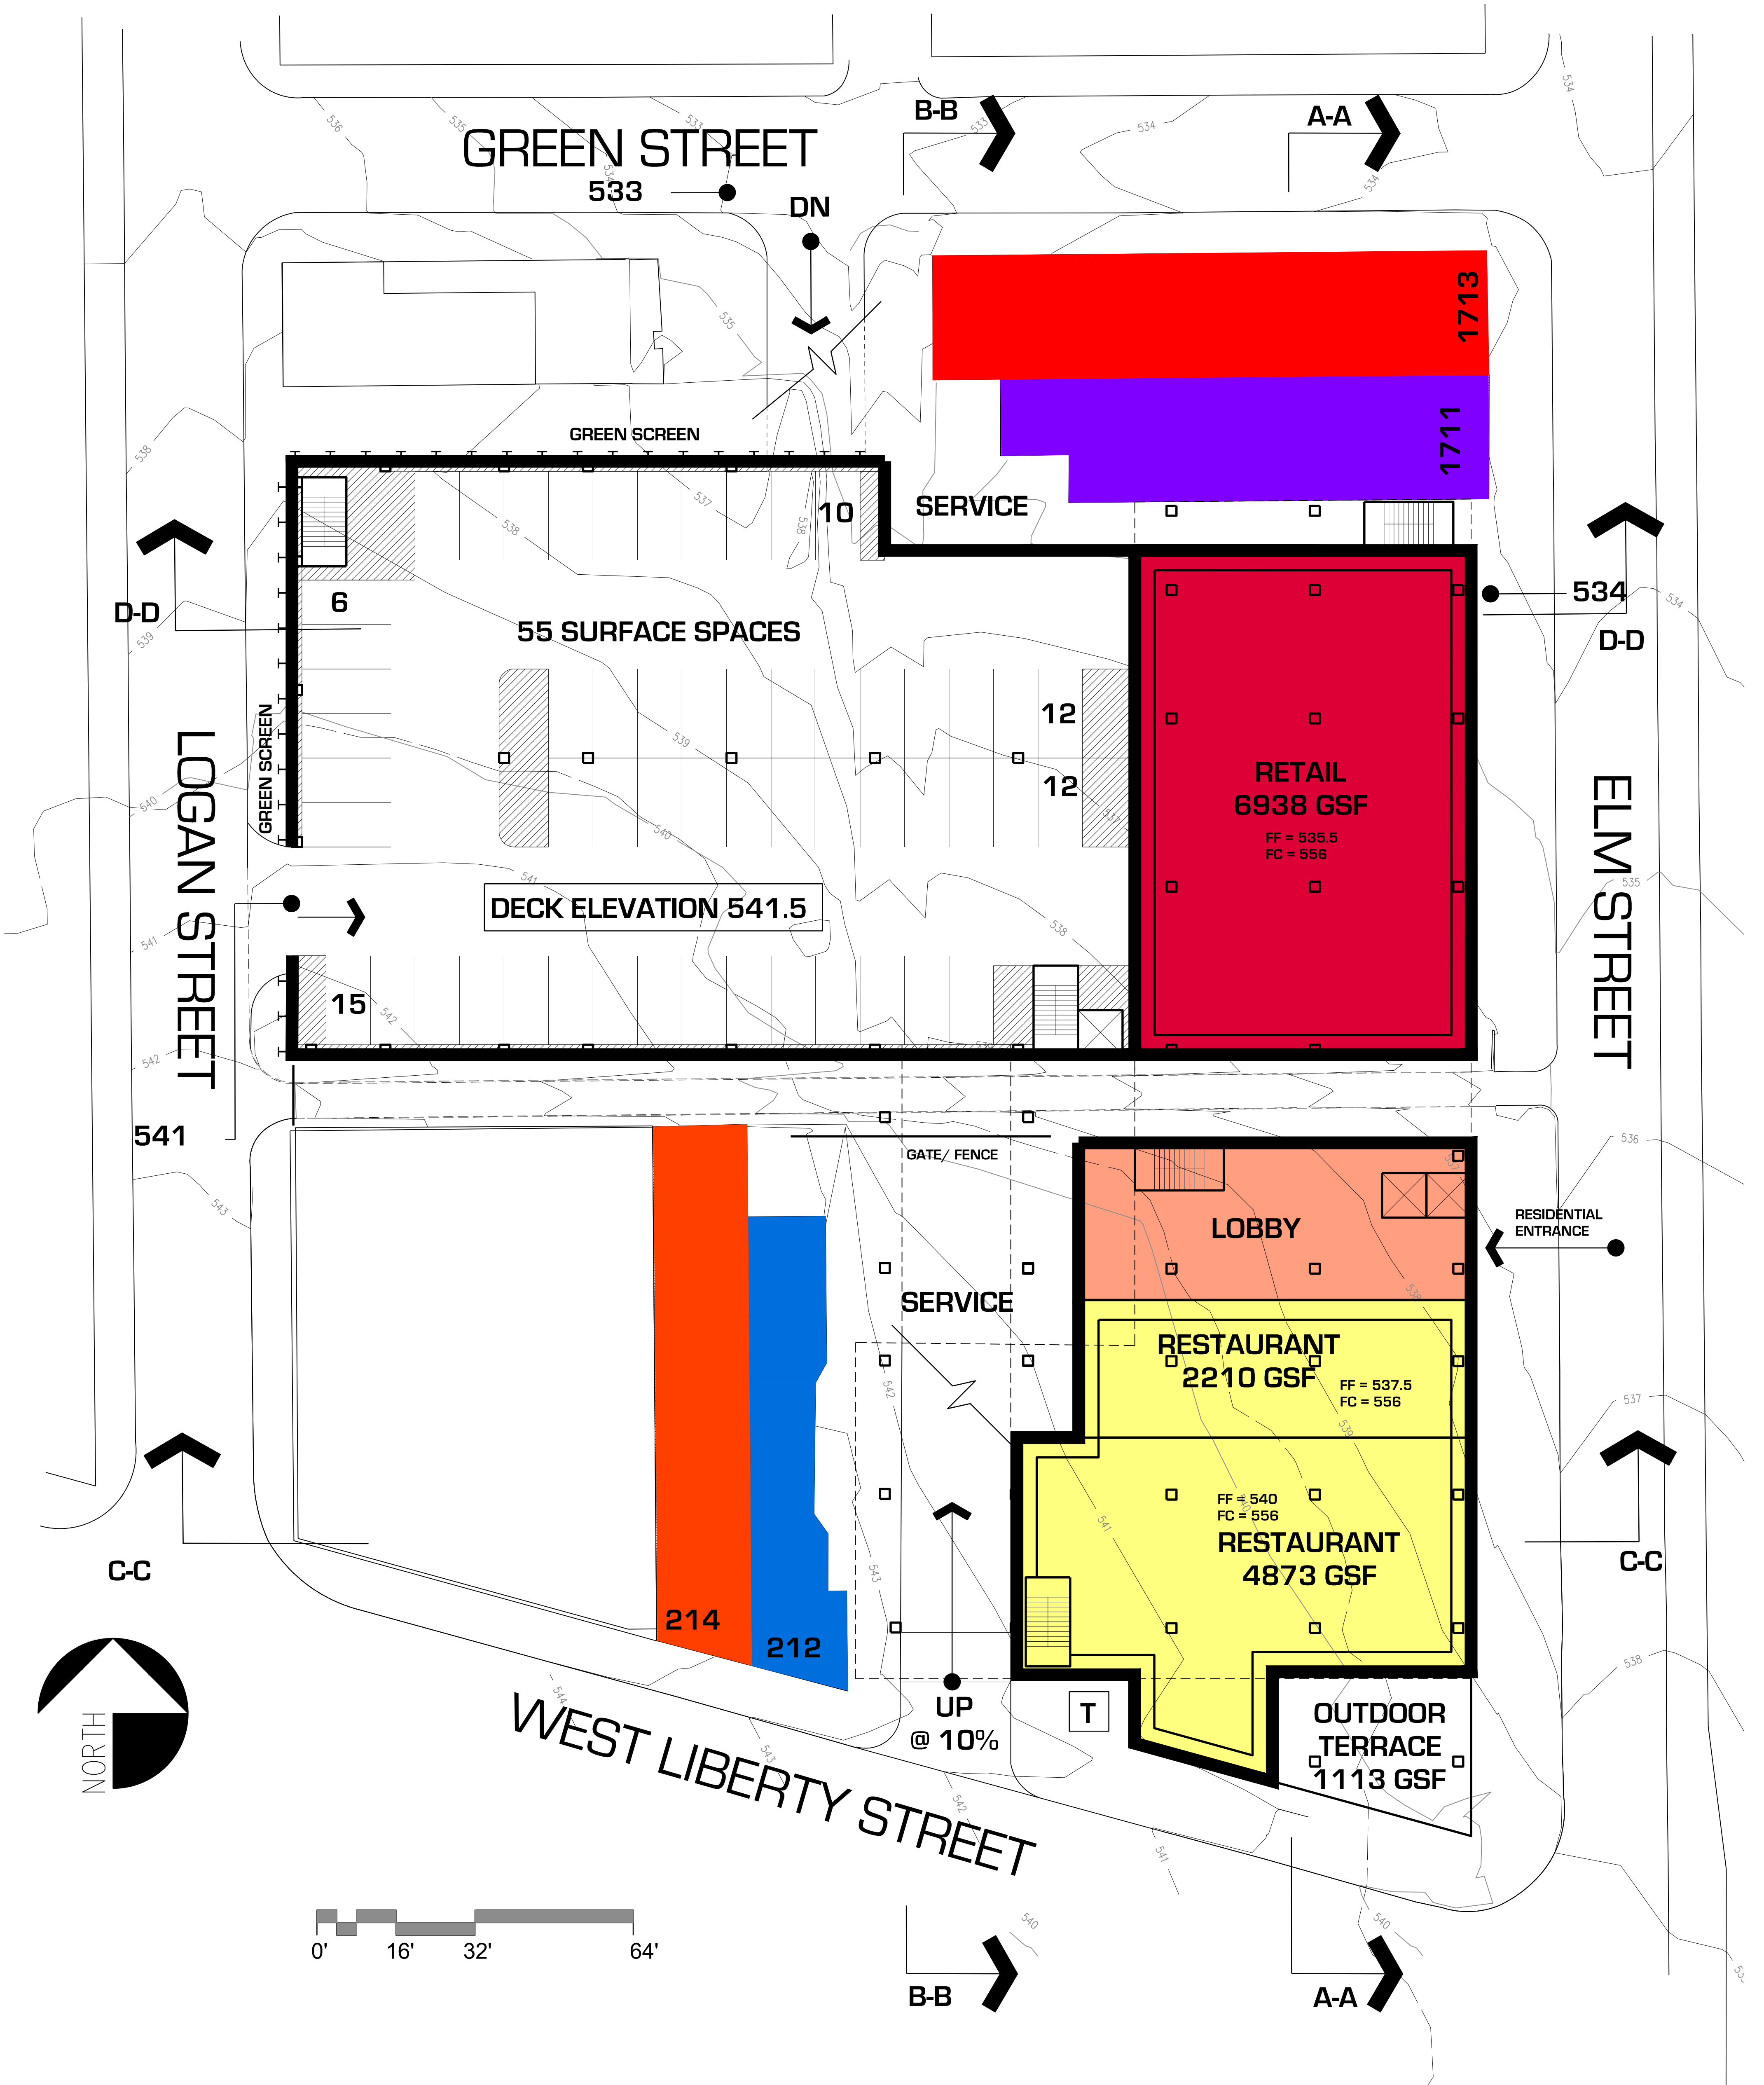




01.04.16

GROUND LEVEL PLAN

A2 PRELIMINARY CONCEPT
LIBERTY + ELM



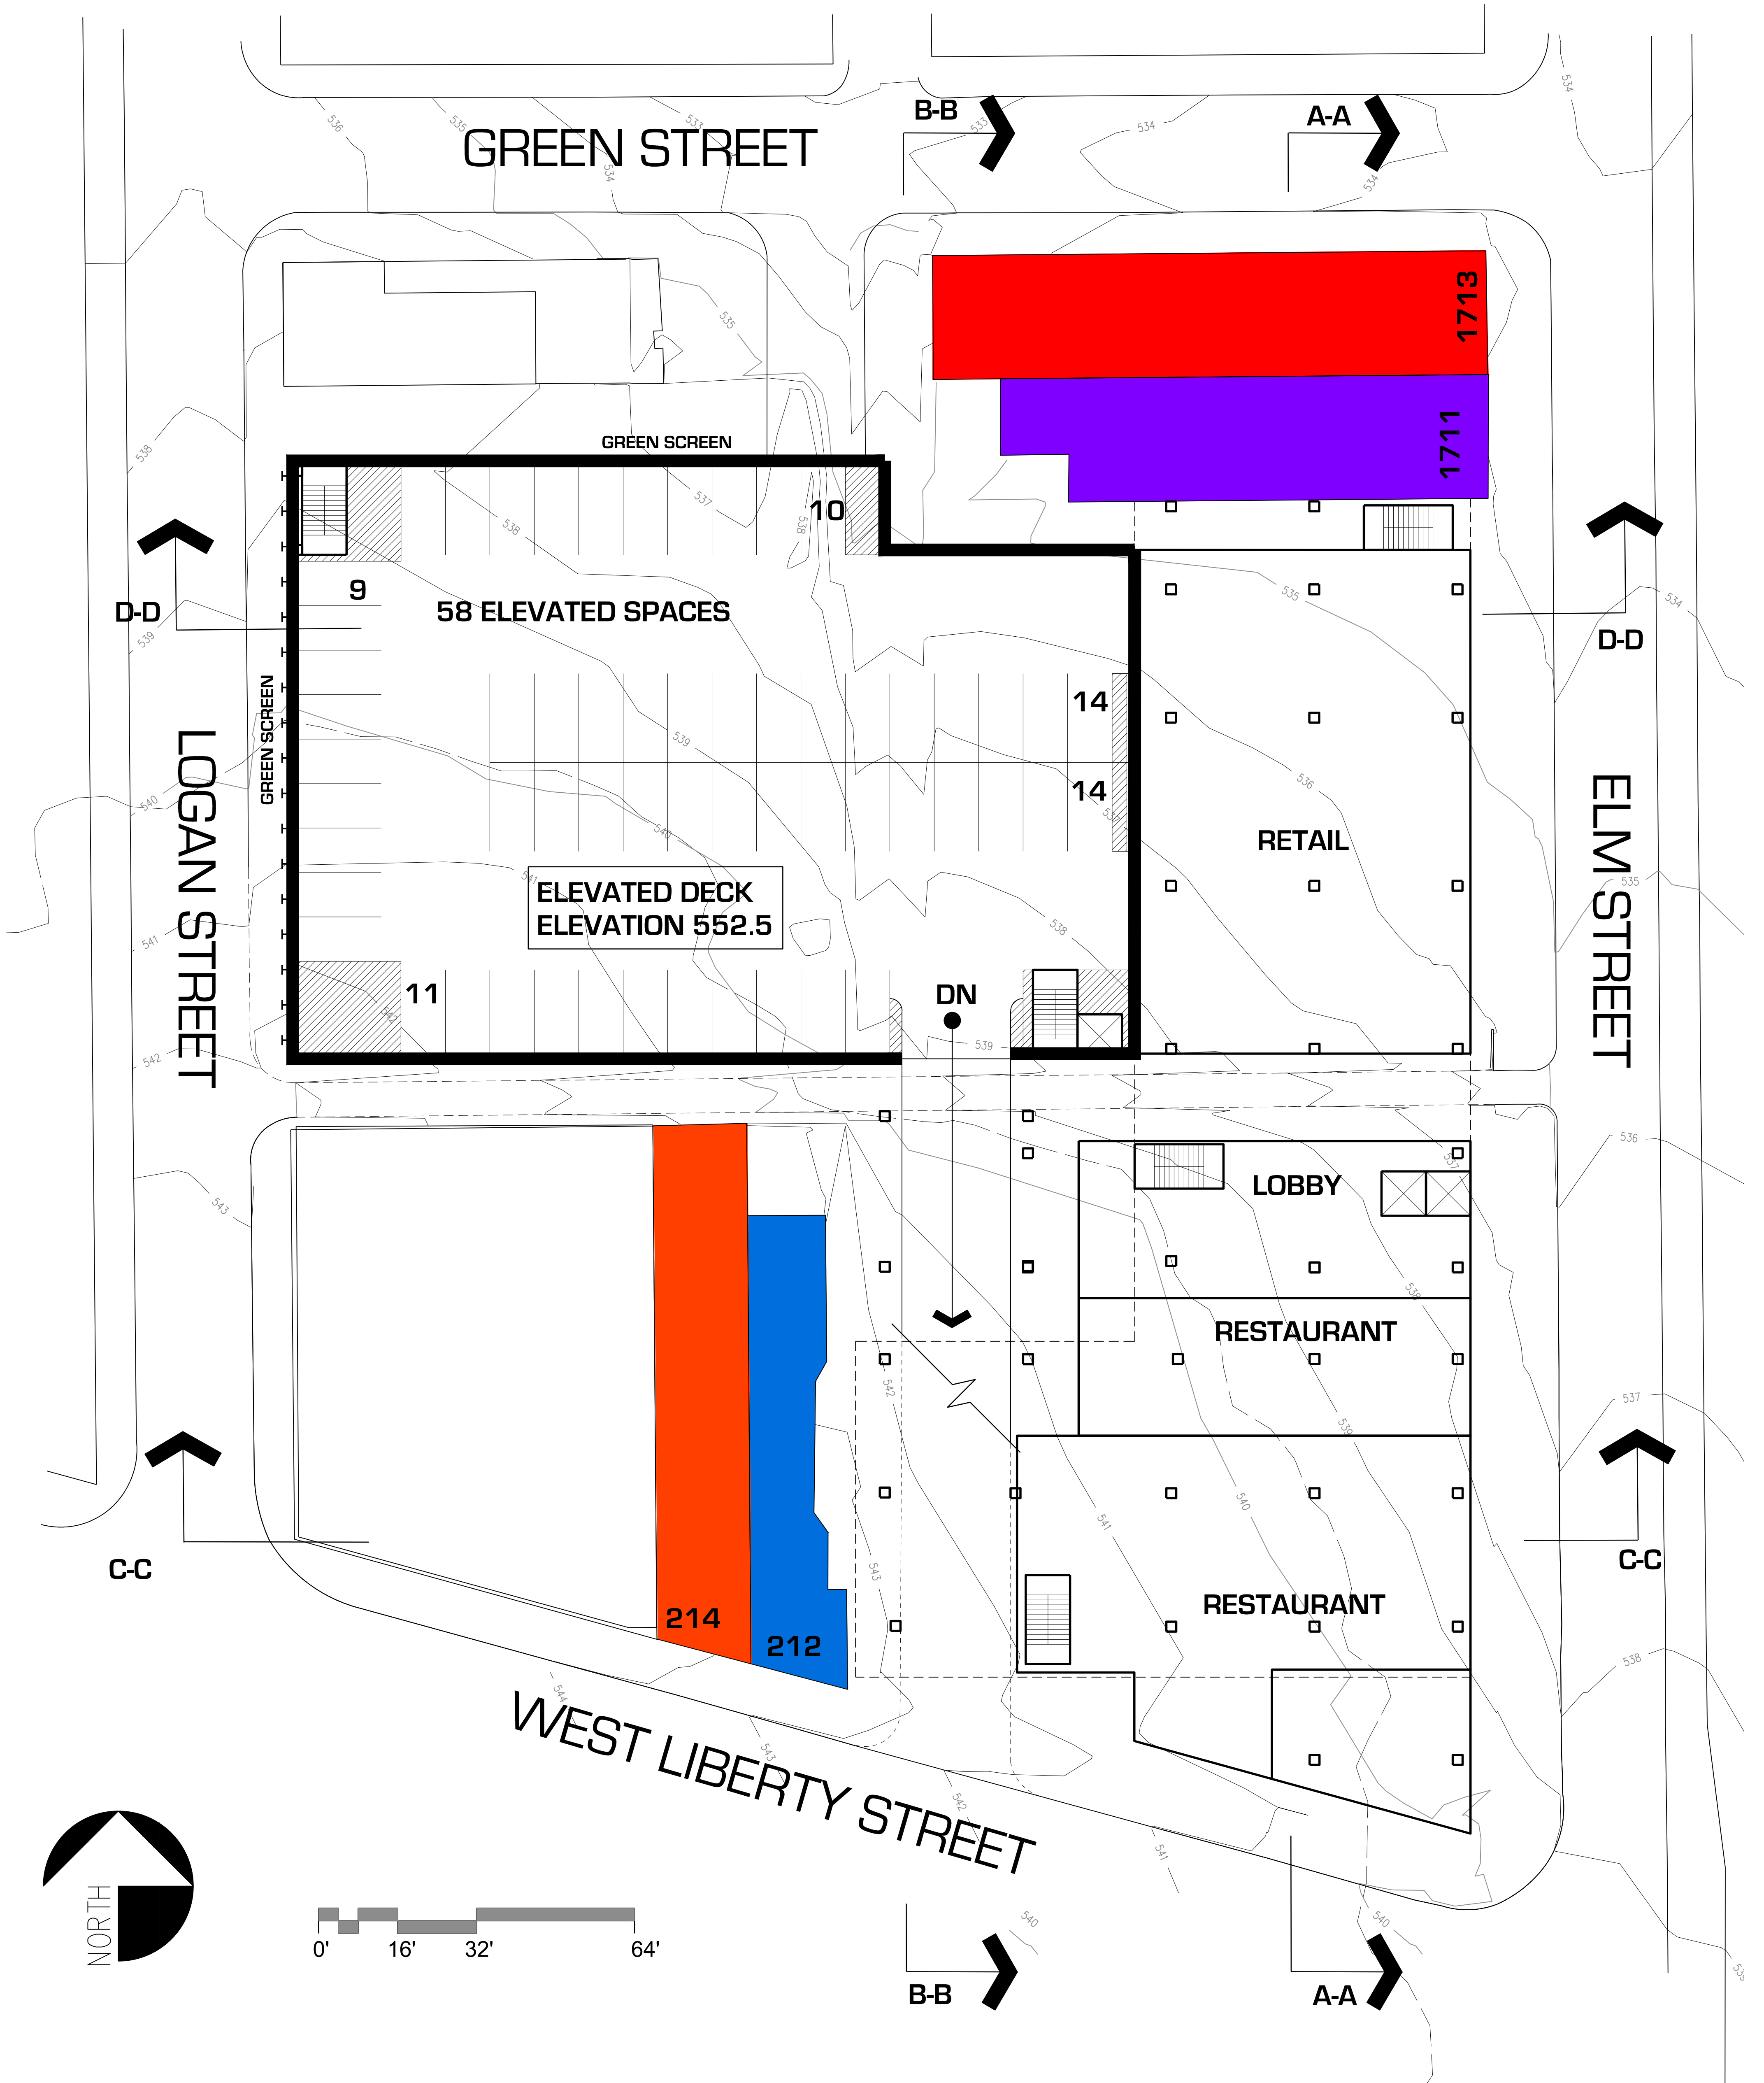


01.04.16

MEZZANINE LEVEL PLAN

A3 PRELIMINARY CONCEPT
LIBERTY + ELM





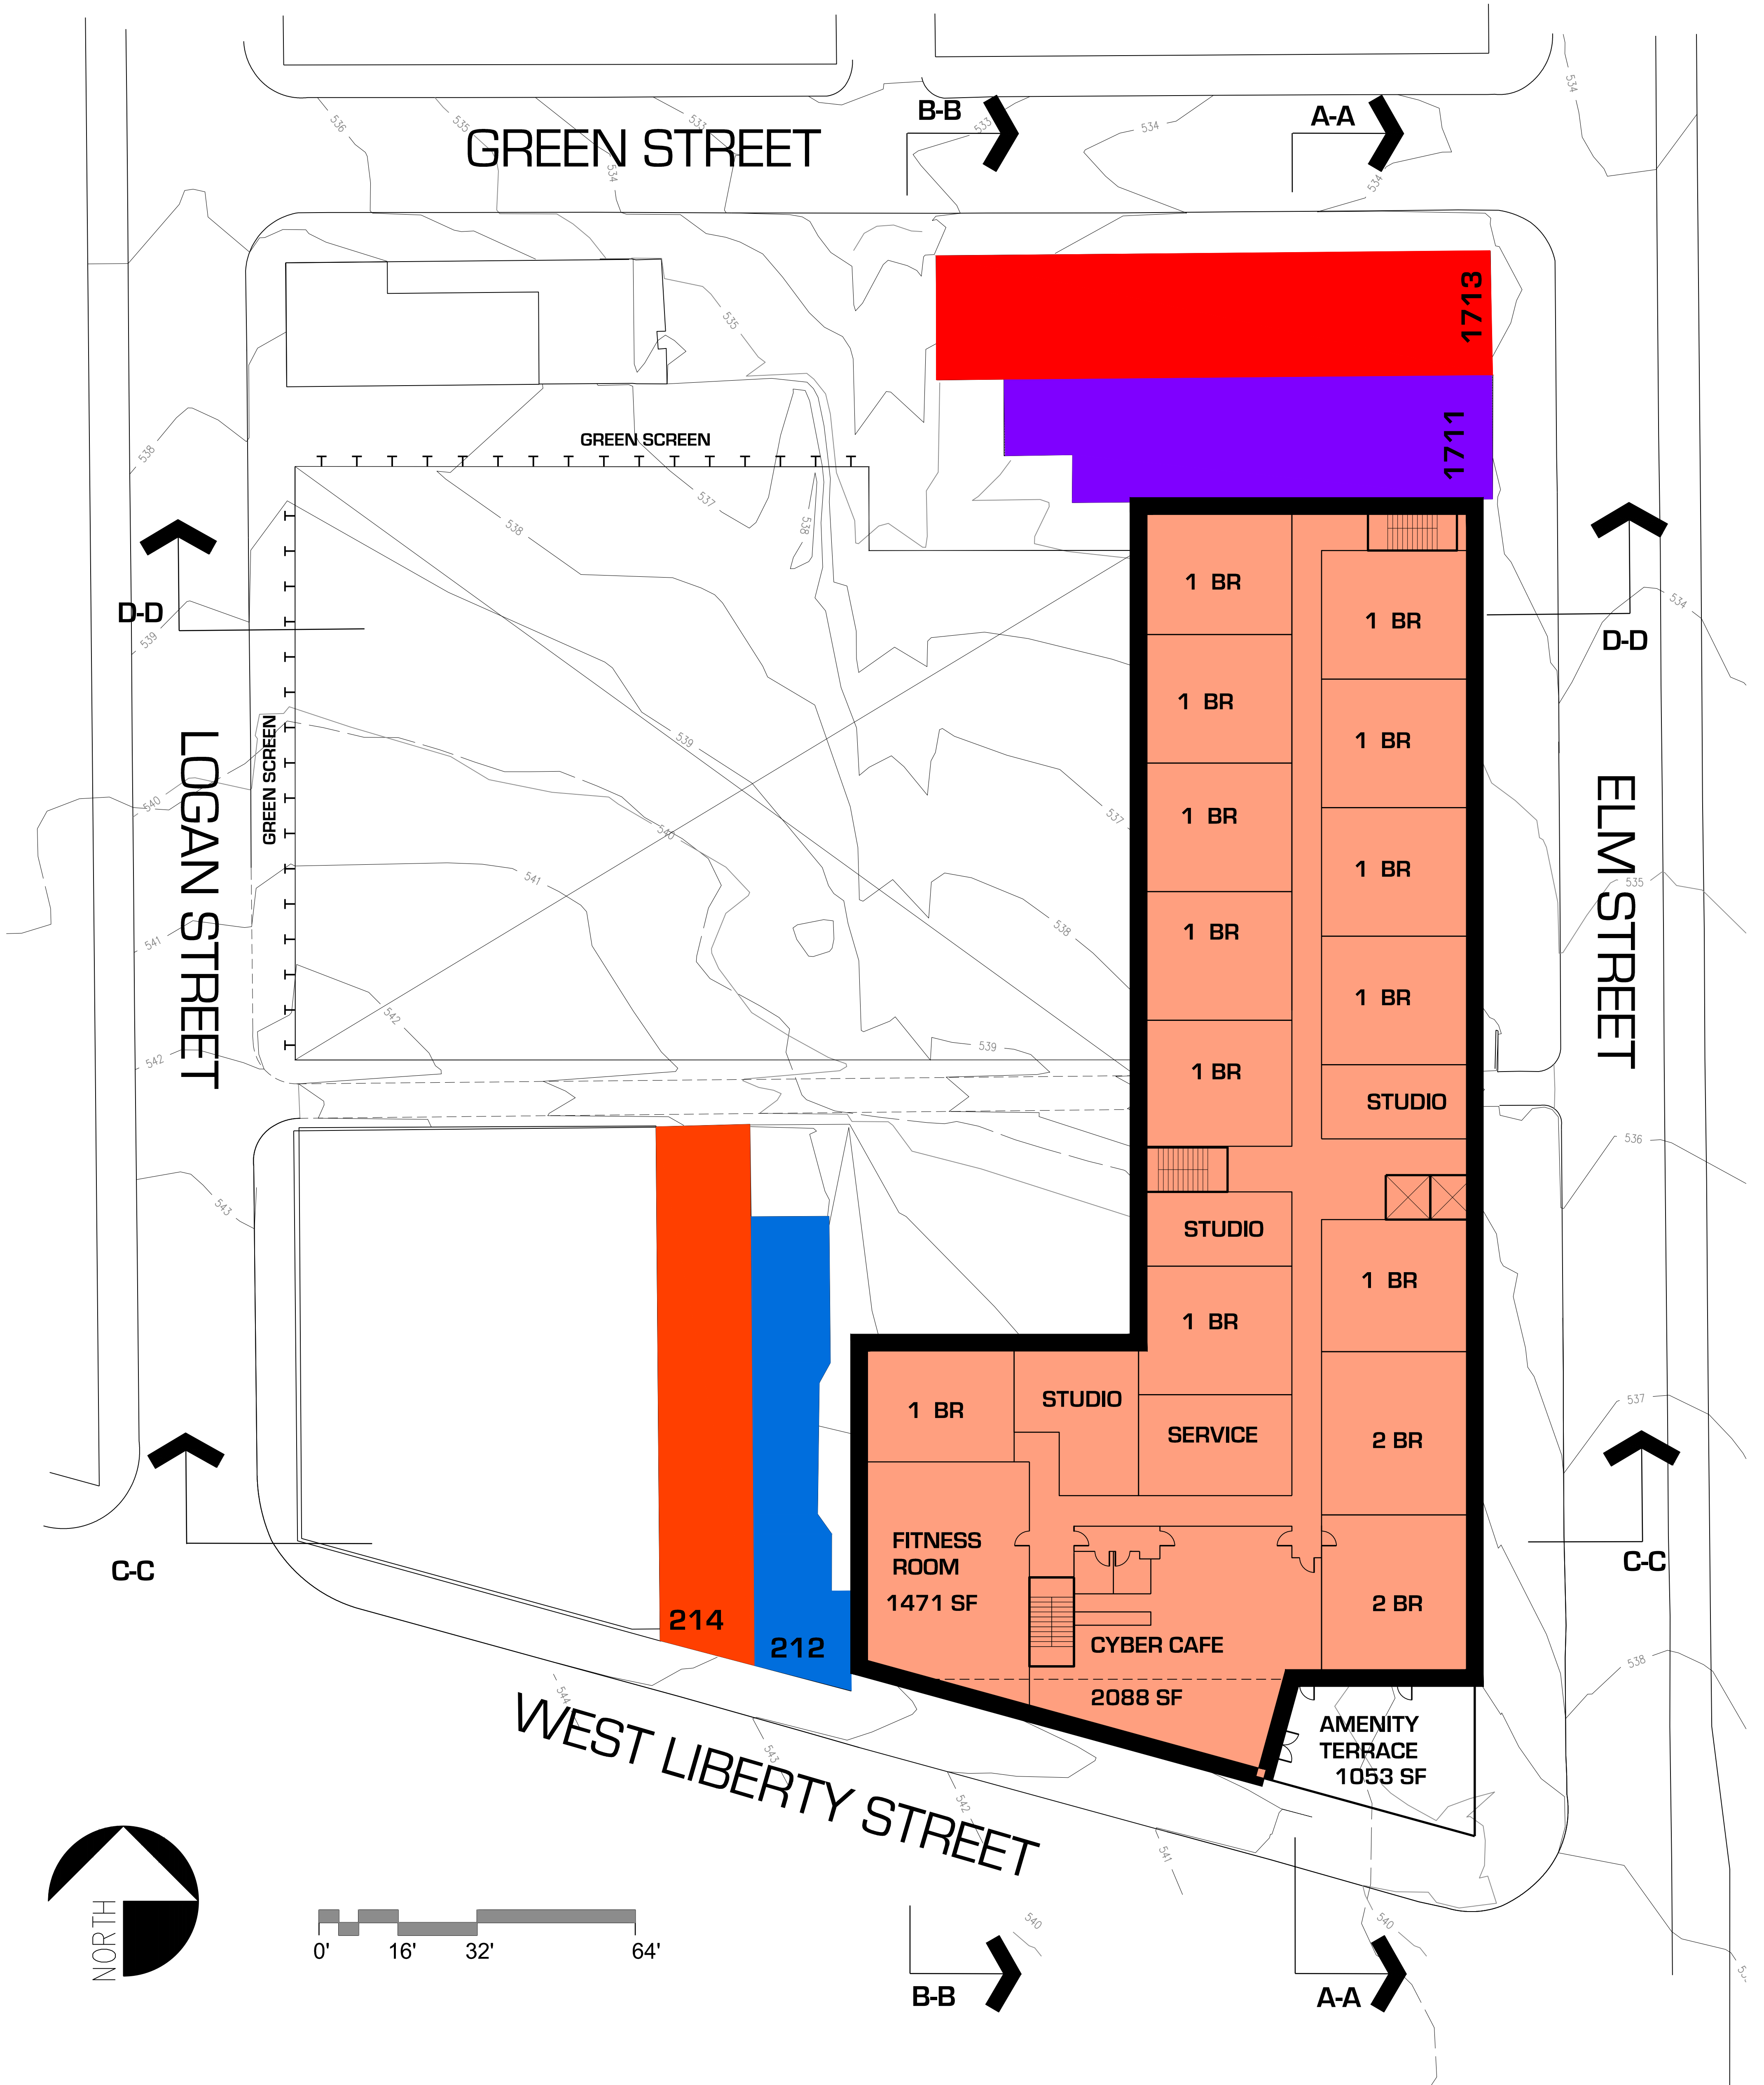


01.04.16

SECOND LEVEL PLAN

A4 PRELIMINARY CONCEPT
LIBERTY + ELM



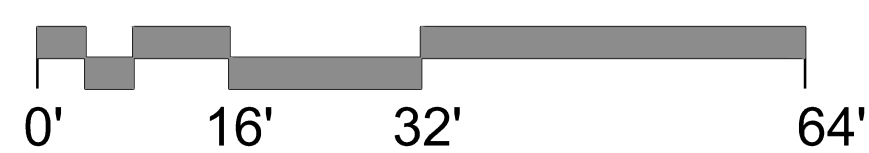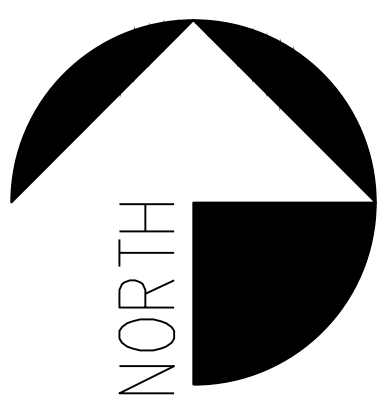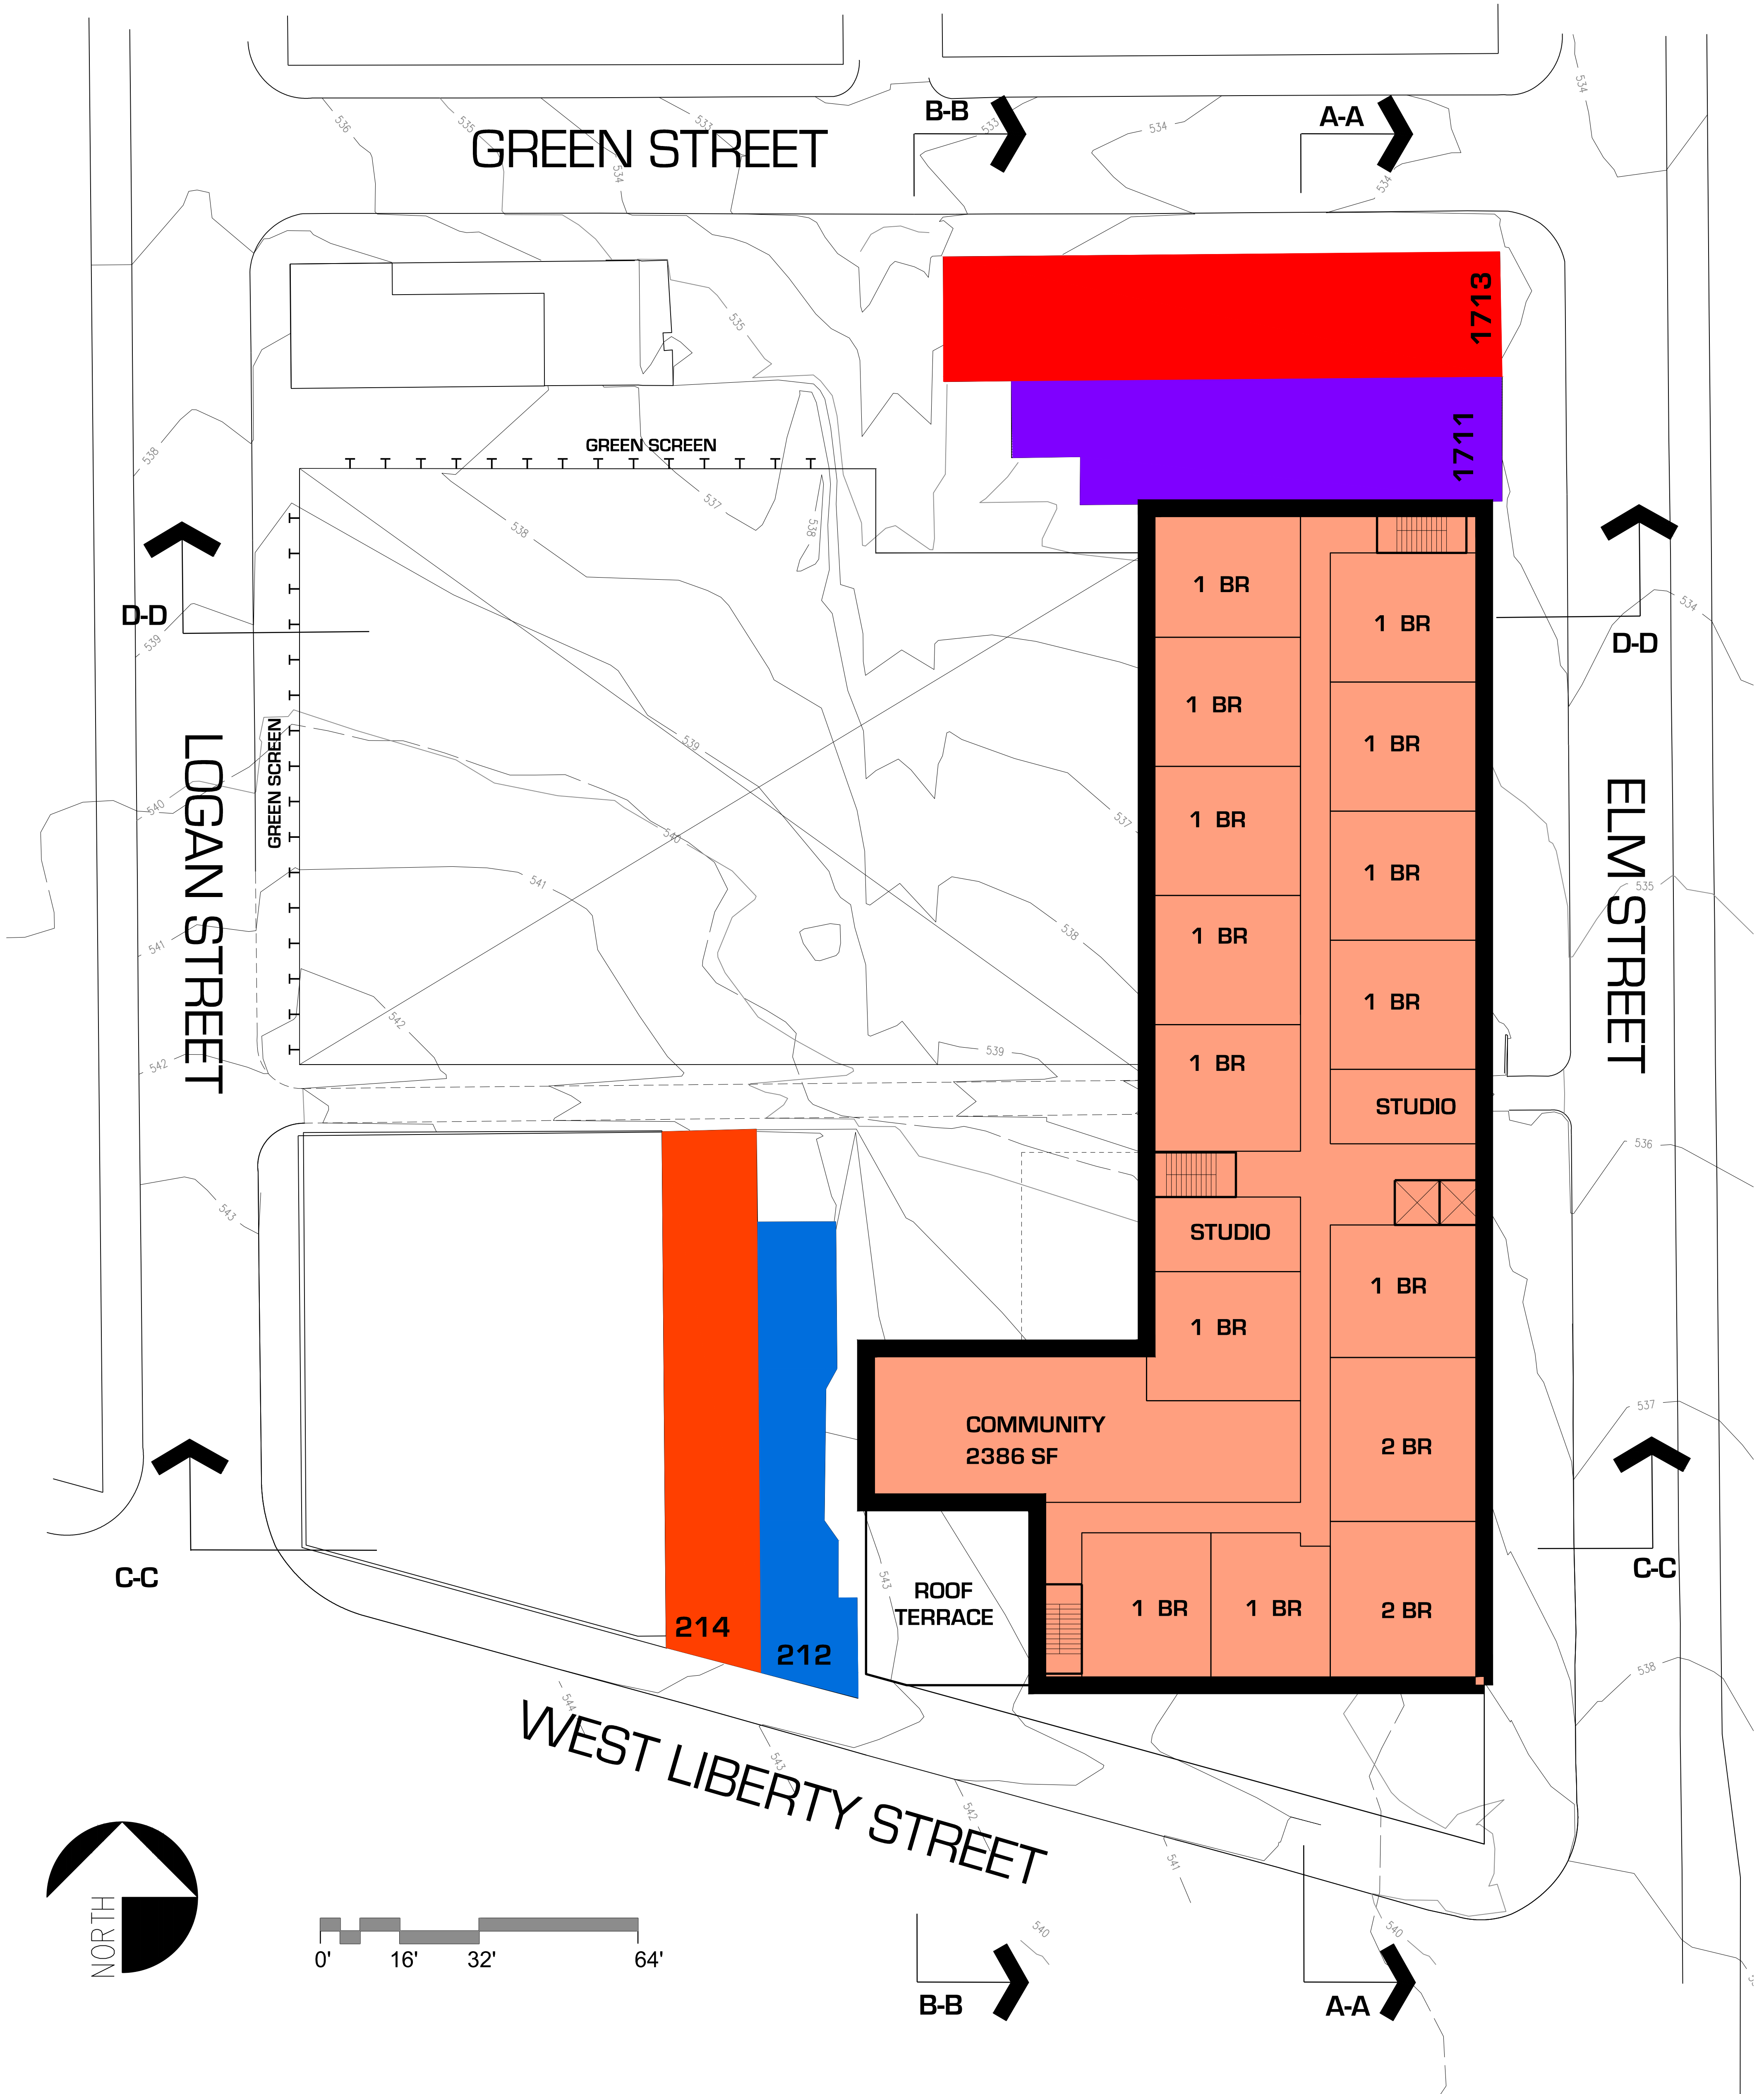

01.04.16 SIXTH LEVEL PLAN

A6 PRELIMINARY CONCEPT
LIBERTY + ELM

